

2018-2019 Urban Copyright/DCO/Aerial Surveys Ltd. Rural, DRC/Aerial Surveys Ltd. CC BY 4.0 NZ  
2013 Urban and Rural Photography Ltd. CC BY 4.0 NZ  
Copyright DCO, CC BY 4.0 NZ  
2006/2007 Urban Photography March '007  
Copyright RZSA, Rural Photography March '007  
2005 Copyright Teralink International Ltd.


PARCEL LINES CAN VARY FROM LEGAL PARCEL BOUNDARIES. This is a visual only and is not accurate to surveying or orthographic standards. Every effort has been made to ensure correctness and timeliness of the information presented.



Scale at A4:  
1:750  
29/09/2023  
8:12:41 PM



# Photographic Map

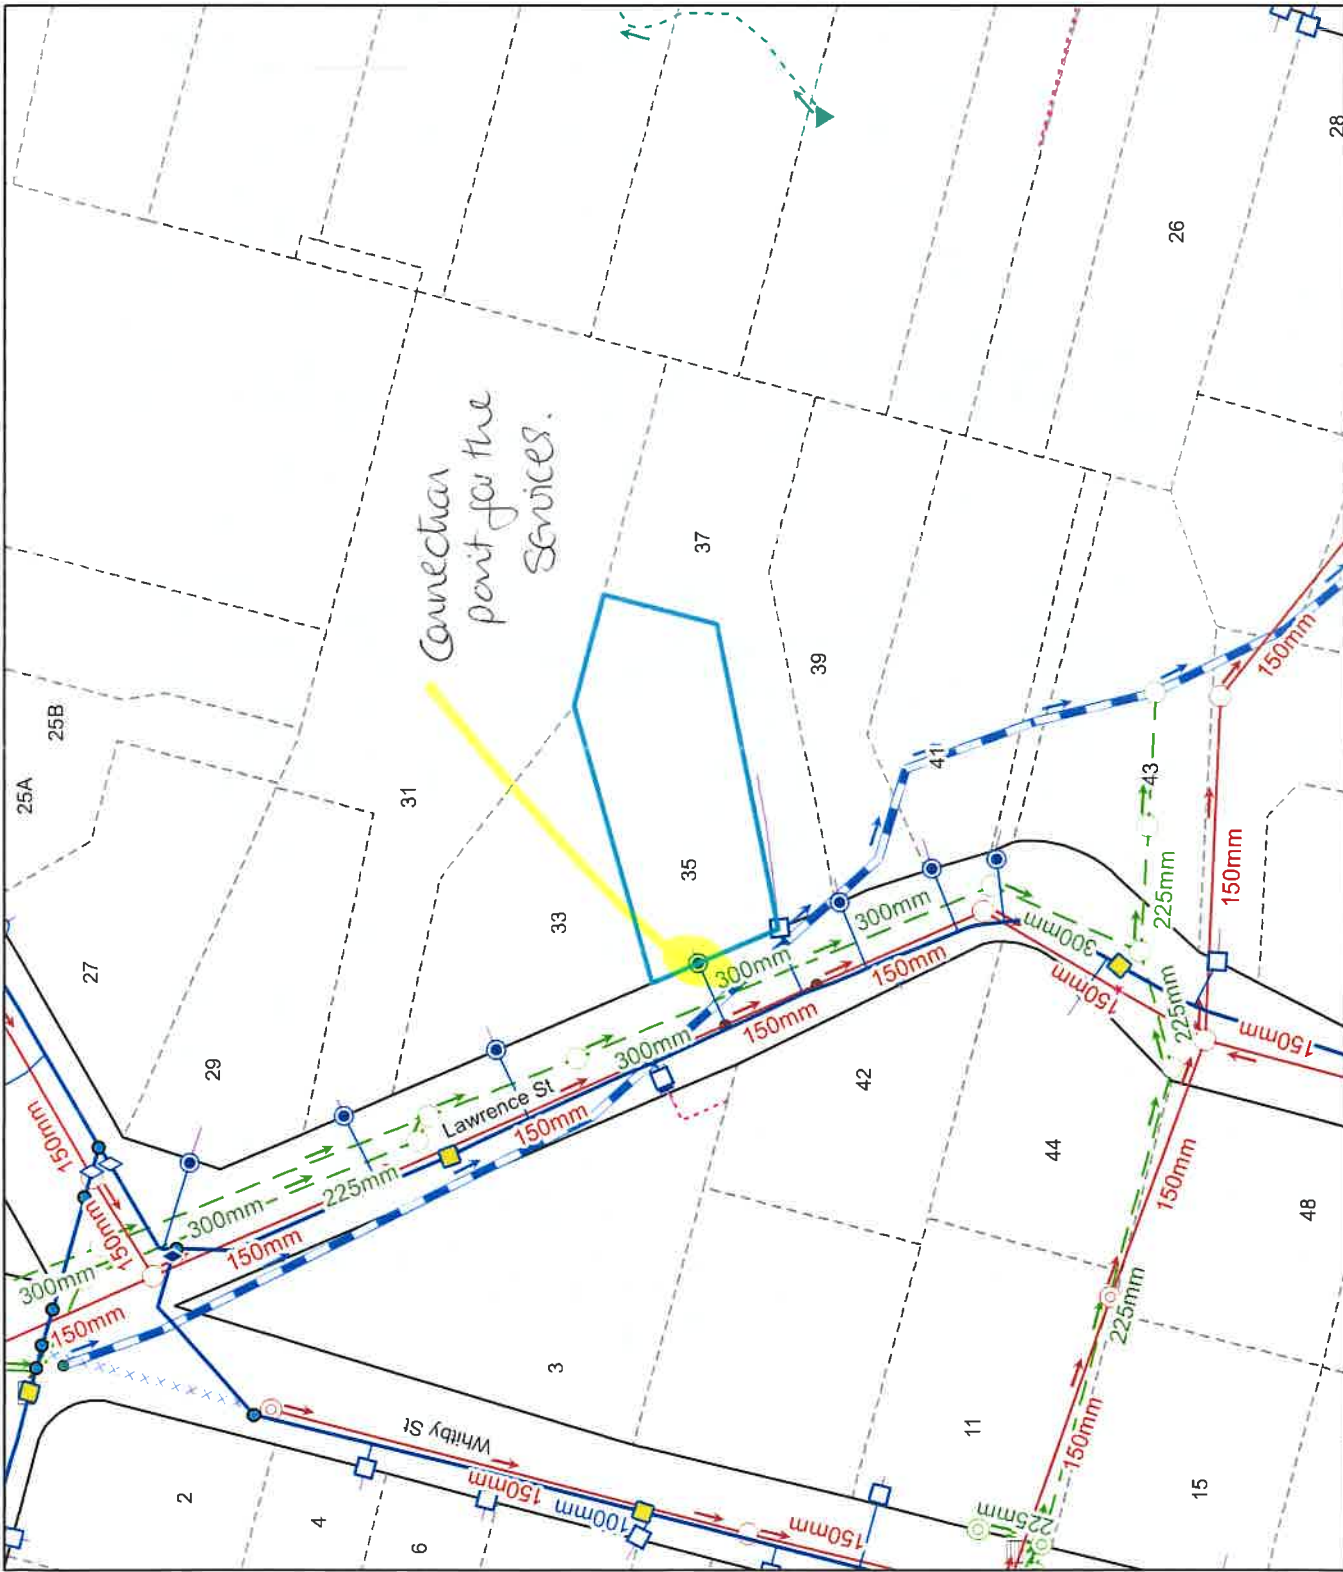

### Legend

#### Water Supply

- Manfield Box
- Water Mains
- Toby
- Water without manhole box
- Retic Flow Meter
- Combination Meter
- Manhole Box With Reinforced
- Water Valve - Zone
- Non Return Valve
- Water Valve - Gate
- Water Valve - Sluice
- Water Hydrant
- Water Backflow Preventer - RPZ

#### Water Treatment Plant

- Water Pump Station
- Water Filter
- Water Treatment Plant
- Water Storage Tank
- Supply Main
- Trunk Main
- Deaerated
- Recirculation
- Refr
- Scour
- Water Service Lateral
- Water Filter Service Lateral
- Water Critical Service Lateral
- Water Zone Boundary
- Water Reservoir
- Redundant Water Main

**NOTE:** Private water services have the same symbols as those above however they are coloured pink.

#### Foul Sewerage

- Standard Manhole
- Valve Chamber (assumed)
- Boundary Kit
- Non-Return Valve
- Pump Station Domestic
- Drop Manhole
- Inspection Manhole
- Inspection Opening
- Lampshade
- Outlet
- Pump Station
- Treatment Plant
- Vault
- Foul Sewer Node
- Foul Drains in Common (public)
- Sewer
- Trunk Sewer
- Vent Line
- Rising Main
- Redundant Foul Sewer Pipe

**NOTE:** Private foul drains have the same symbols as those above, however they are coloured orange.

#### Stormwater

- SW Bubble-Up Tank
- SW Drop Manhole
- SW Insp Chamber and Grating Inlet
- SW Inspection Manhole
- SW Inspection Opening
- SW Lampshade
- SW Mudbank Inlet
- SW Outlet
- SW Pipe Inlet
- SW Pressure Manhole
- SW Riprap Manhole
- SW Stormwater Node
- Roading Bubble-Up Tank
- Roading Mudbank
- Stormwater Main
- Stormwater Trunk Main
- DCC Open Channel
- Paved WC
- Open WC
- Culvert
- Stormwater Mudbank Pipe
- Redundant Stormwater Main
- SW Sump
- SW Pump Station

**NOTE:** Stormwater drains have the same symbols as those above, however they are coloured light green.

#### General

- DCC Water & Waste Structure
- Railway Centreline
- Cadastral
- Parcel
- Hydro
- Motorway Parcel
- Strata
- Eastman (where recorded)

Full legend can be viewed at <https://www.dumcouncil.gov.au/central-online/webmaps/water-services>.

2018-2019 Urban, Copyright DCC/Aerial Surveys Ltd, Rural, DCC/Aerial Surveys Ltd, CC BY 4.0 NZ  
 2013 Urban and rural photography, Jan/Feb 2013, Copyright DCC, CC BY 3.0 NZ  
 2002-2007 Urban photography, March 2007, copyright NZAM, Rural photography March 2007, copyright Teralink International Ltd  
 2005, copyright Teralink International Ltd


Information shown is the best available at the time of publishing. The accuracy and completeness of this information is variable. Private assets are typically not mapped. Recent changes may not be reflected. Verify on site before commencing work. For all enquiries phone 03 477 4000.

Scale at A4: 1:750  
 25/09/2023  
 8:12:51 PM

## Council Water & Drainage Services

useful layout plans arising under the renovations for discussing with the Building Inspector.

DS = Double Stud support for beam with fixing type E

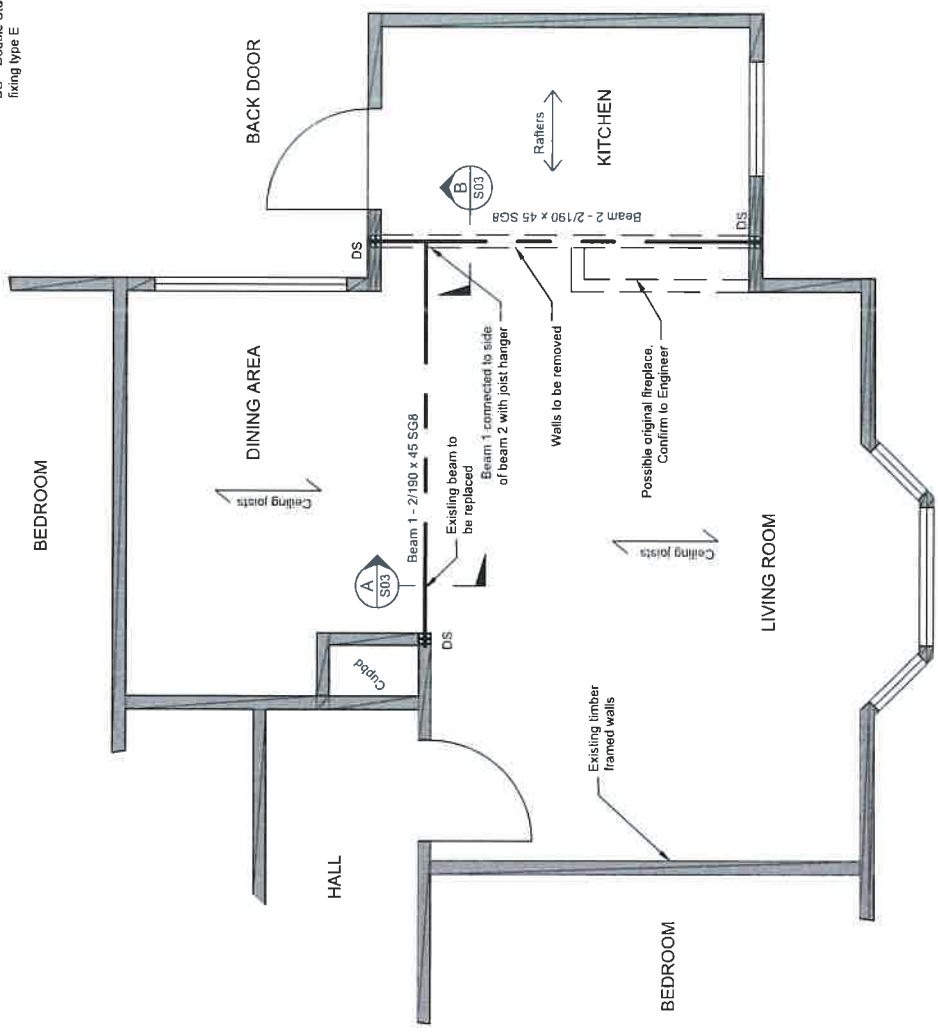

**PART FLOOR PLAN OF LIVING ROOM & KITCHEN**

<p><b>Upright</b> Consulting Engineers &amp; Designers 111302 2108 650000 0141 111302 2108 650000 0141 www.upright.co.nz</p>	<p>Project 35 Lawrence St Dunedin</p>	<p>Client Paul Lansin</p>	<p>Drawing Title Part Floor Plan</p>
--	---	-------------------------------	--

Rev.	Revision Description	Date	Initial	Status
Drawn	MJT			
Checked	MJT			
Approved	MJT			
Date	26/10/20	220108/S02		Rev.
	Scale: (A1 Original)			
	As shown			
	Contract / Drawing No.			

© Copyright: This drawing is the property of Upright Ltd. Copyright is reserved by them and the drawing is issued on the condition that it is not copied without the permission of Upright Ltd.

C:\Users\Upright\Dropbox\UPRIGHT DRAWINGS\2020\10\220108\_Lawrence St\001001.dwg



LEGEND:

(X) - FIRE/SMOKE ALARM

[6] - GAS BOTTLES

RETROFIT INSULATION TO ALL EXTERIOR WALLS

REALIGN WITH STANDARD GIB BOARD

R2.4 insulation to be installed

DUNEDIN CITY COUNCIL  
Plans and Specifications approved in accordance with the NZ Building Code.  
To be retained on works and produced on request.  
Date: 20/11/2020 Building: T Denley

35 LAWRENCE STREET  
MORNINGTON