



**RECORD OF TITLE  
UNDER LAND TRANSFER ACT 2017  
FREEHOLD  
Search Copy**



  
R. W. Muir  
Registrar-General  
of Land

**Identifier** 322064  
**Land Registration District** Wellington  
**Date Issued** 03 May 2007

**Prior References**

WN25A/494 WN25A/919

---

**Estate** Fee Simple  
**Area** 515 square metres more or less  
**Legal Description** Lot 19 Deposited Plan 380426


**Registered Owners**


Michael Ross Carle and Sharon Elizabeth Carle

---

**Interests**

7350877.11 Consent Notice pursuant to Section 221 Resource Management Act 1991 - 3.5.2007 at 9:00 am  
Land Covenant in Transfer 7350877.18 - 3.5.2007 at 9:00 am  
Land Covenant in Transfer 7350877.19 - 3.5.2007 at 9:00 am  
9049825.3 Mortgage to Bank of New Zealand - 23.5.2012 at 3:00 pm

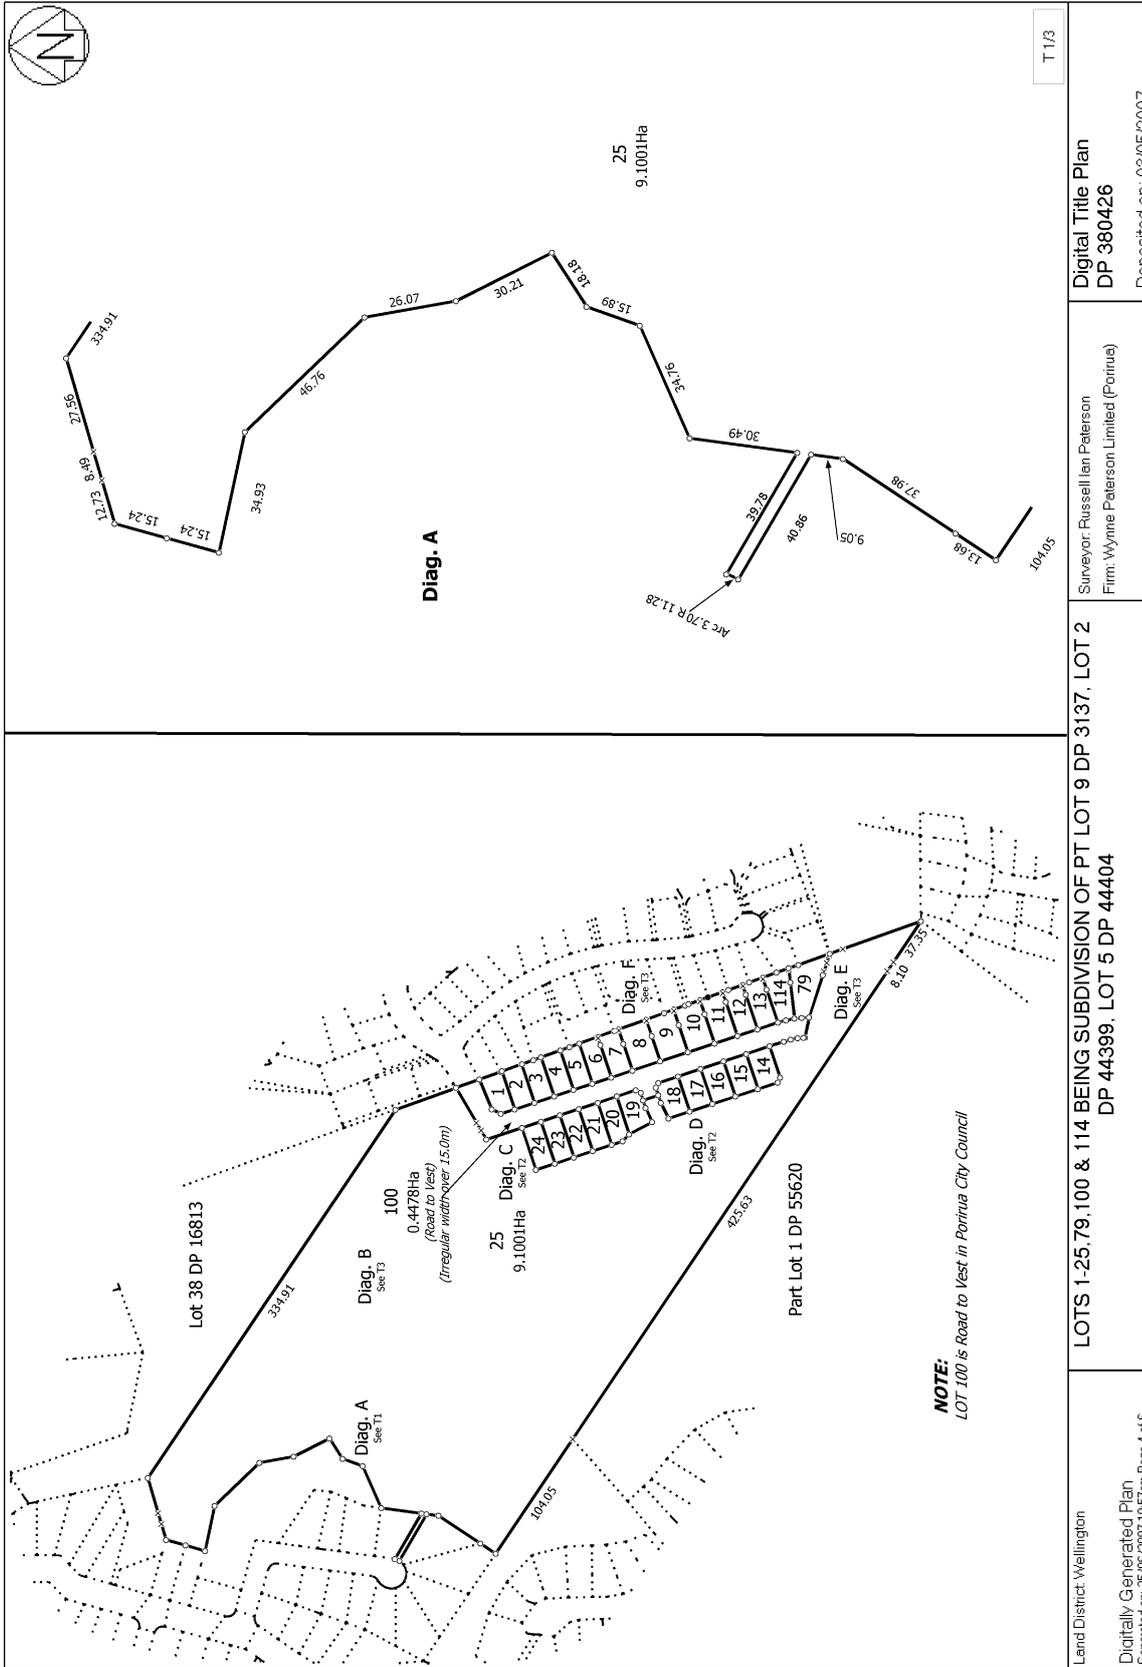

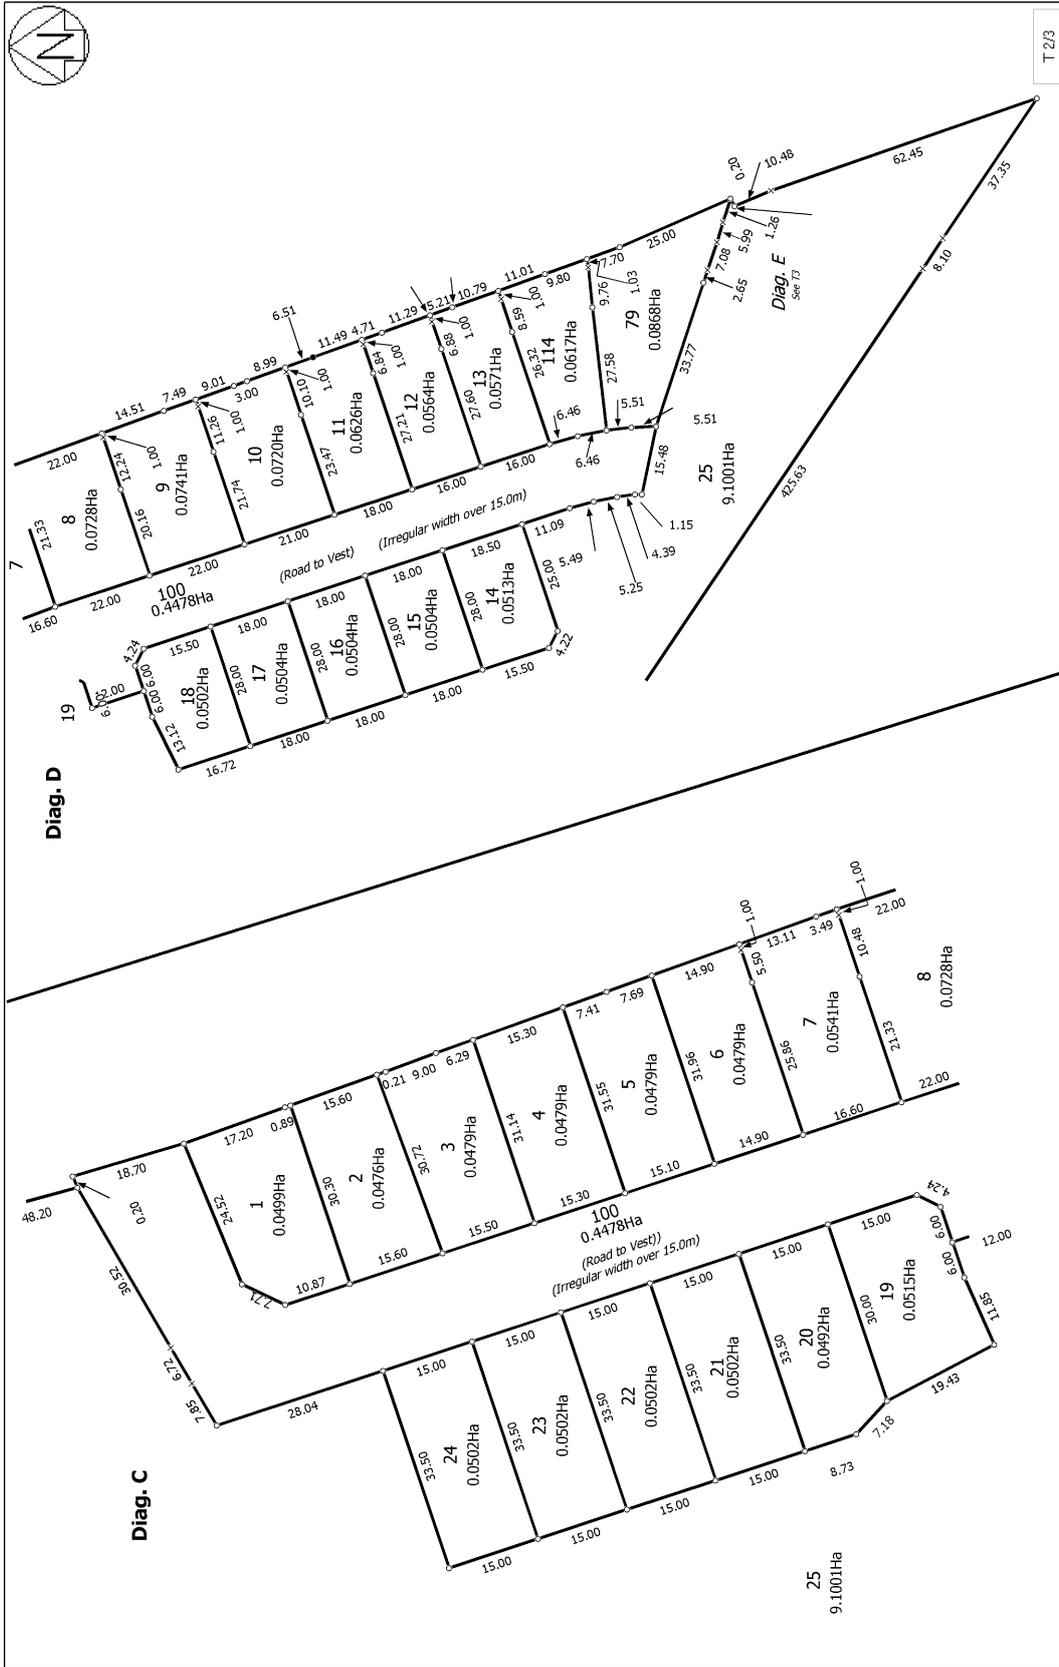

T 23

Digital Title Plan  
DP 380426

Surveyor: Russell Ian Paterson  
Firm: Wynne Paterson Limited (Porirua)

LOTS 1-25, 79, 100 & 114 BEING SUBDIVISION OF PT LOT 9 DP 3137, LOT 2  
DP 44399, LOT 5 DP 44404

Land District: Wellington  
Digitally Generated Plan  
Generated on: 25/05/2007 10:57 am Page 5 of 6

Deposited on: 03/05/2007

